

Схема скважин  
W0019.0000.0000

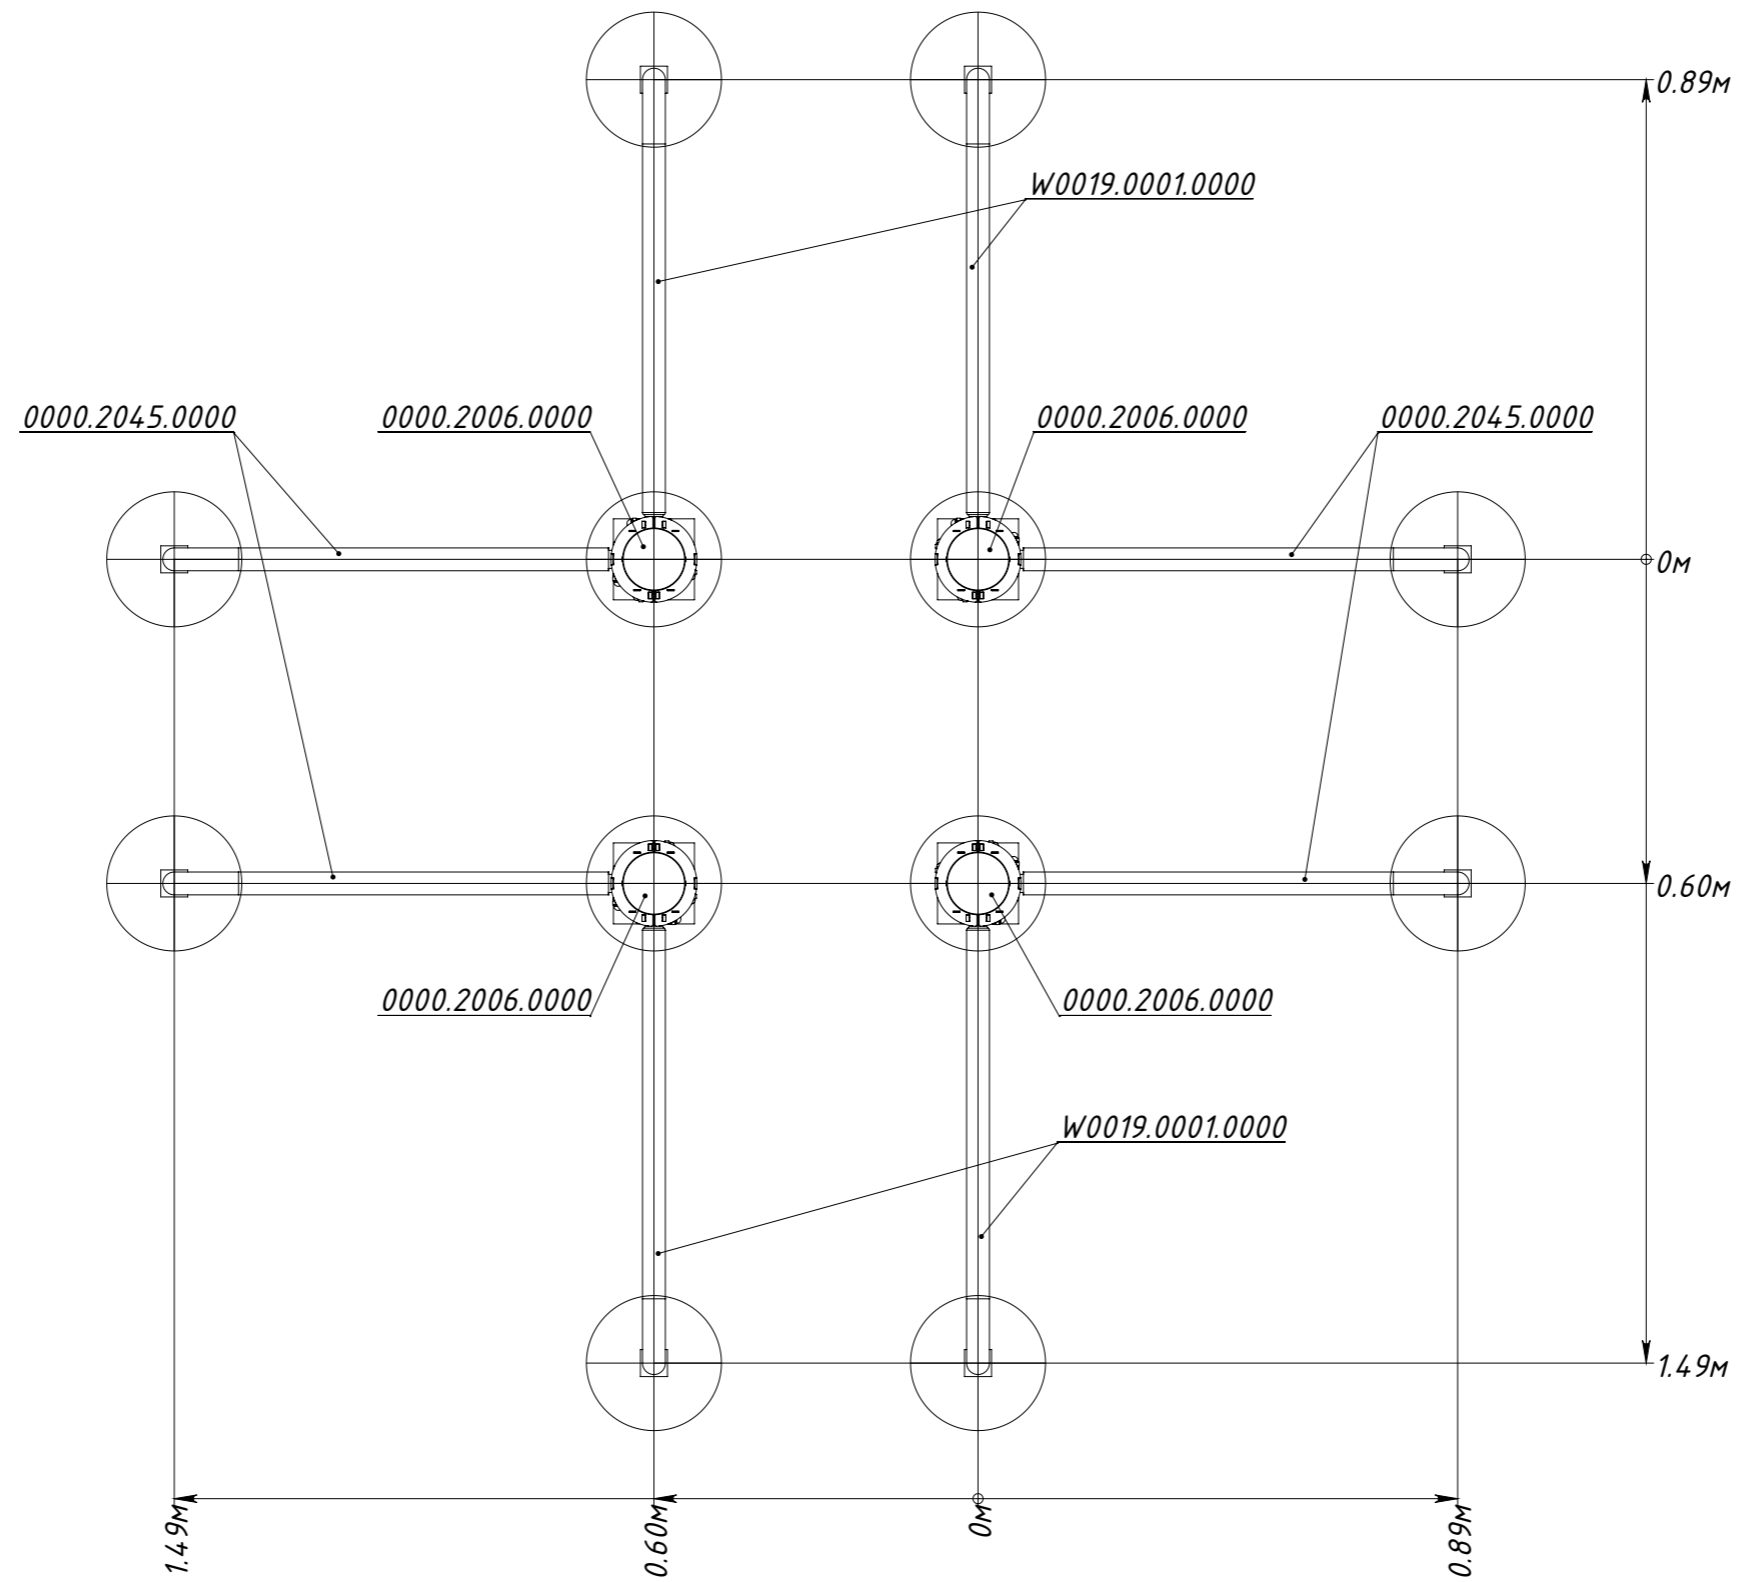


Рисунок 1